


STAGE PLAN
excluding lighting grid
1050 cm x 713 cm

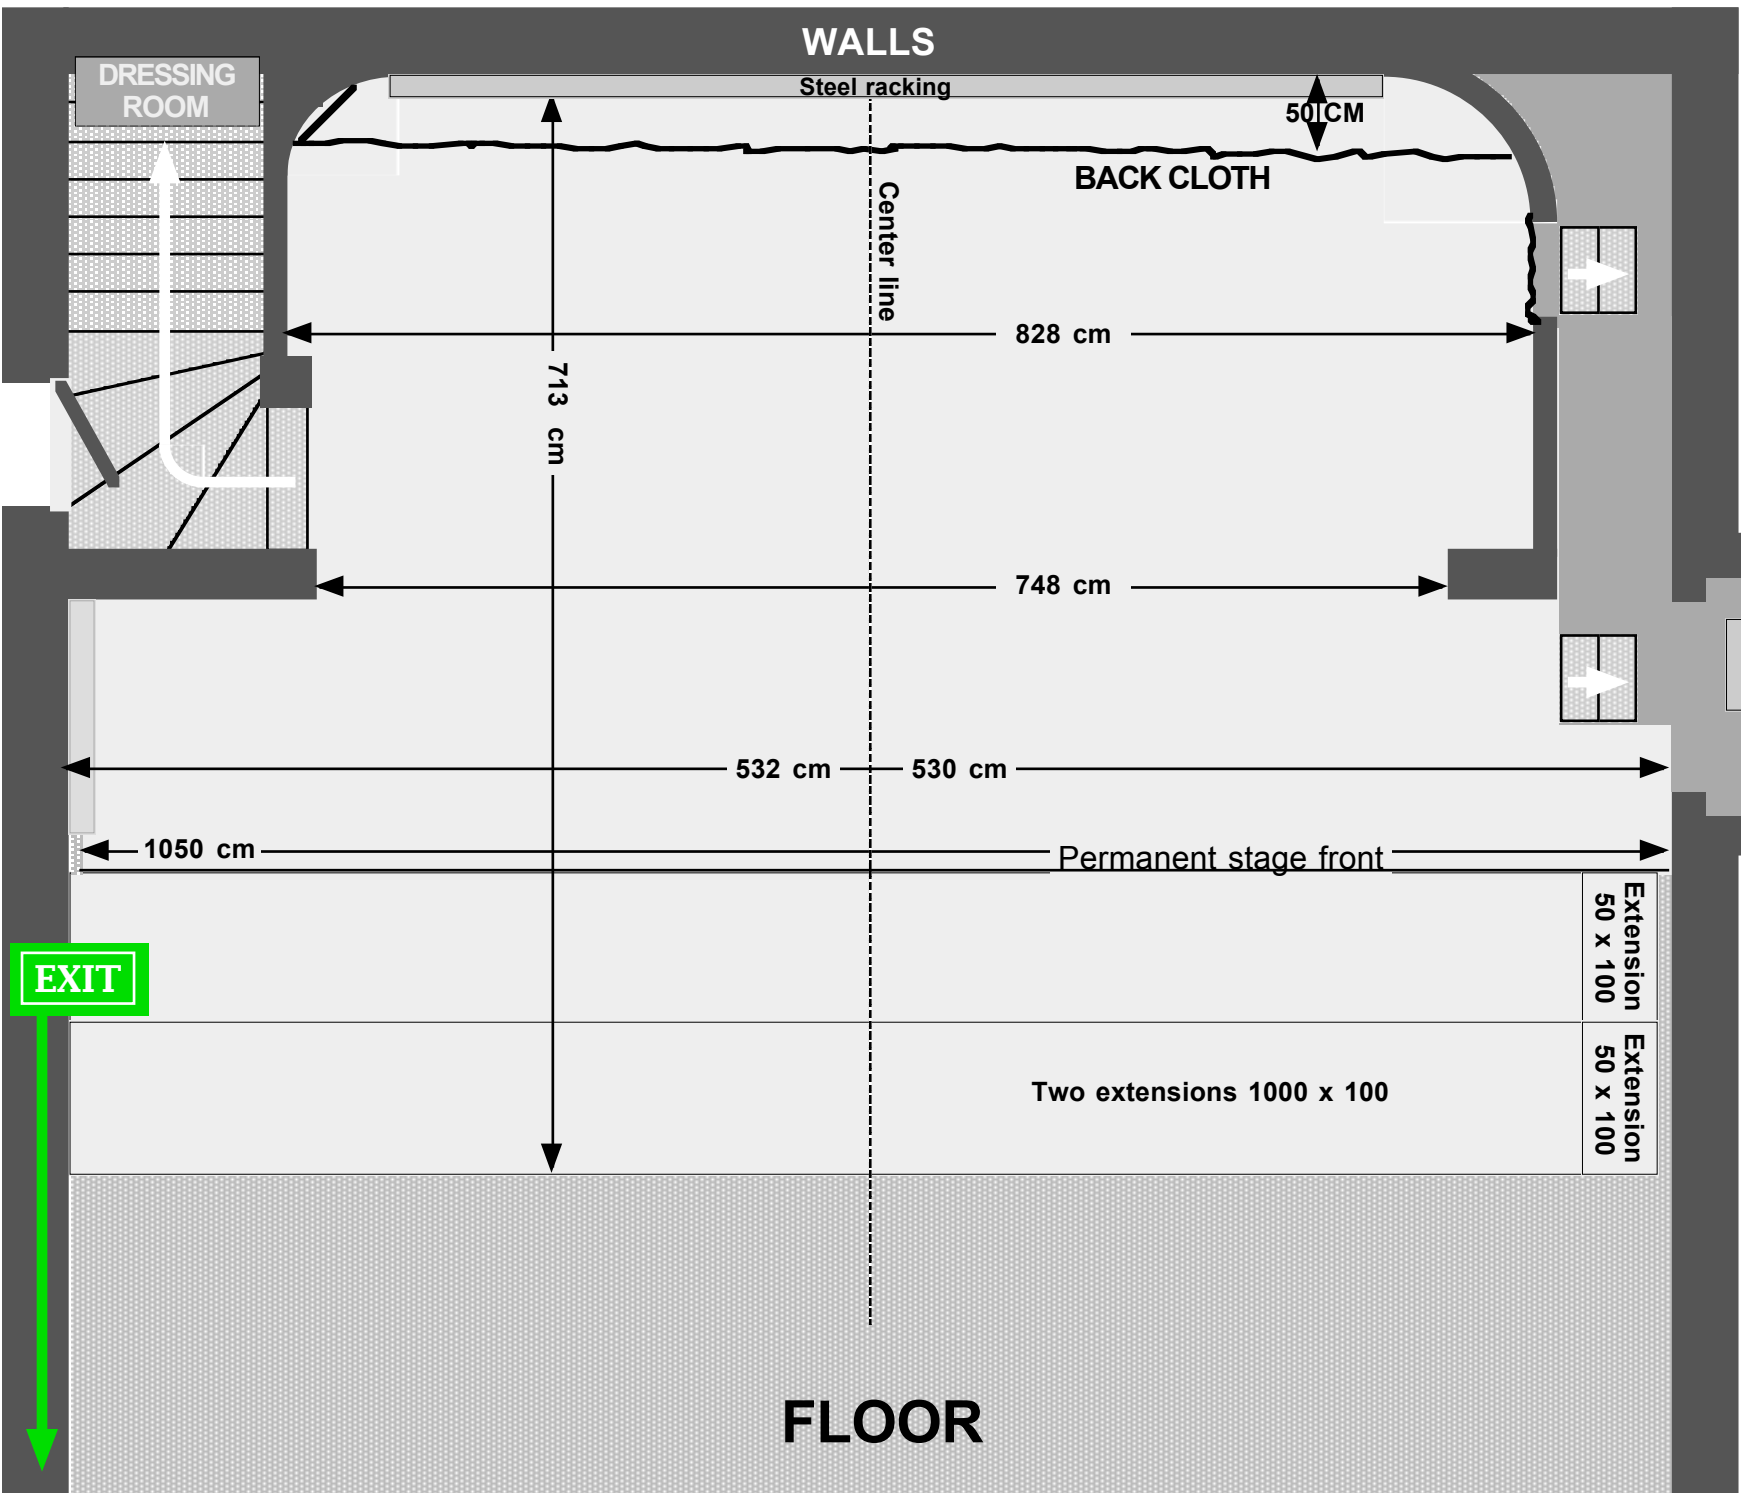

EXIT

EXIT

CHECK FOR
RIGHT
SCALE:
2 CM WIDE!

1 x 1
METER
Scale
1:50

REVISION DATE:
2017-01-23