



STAGE PLAN
including lighting grid
1050 cm x 513 cm

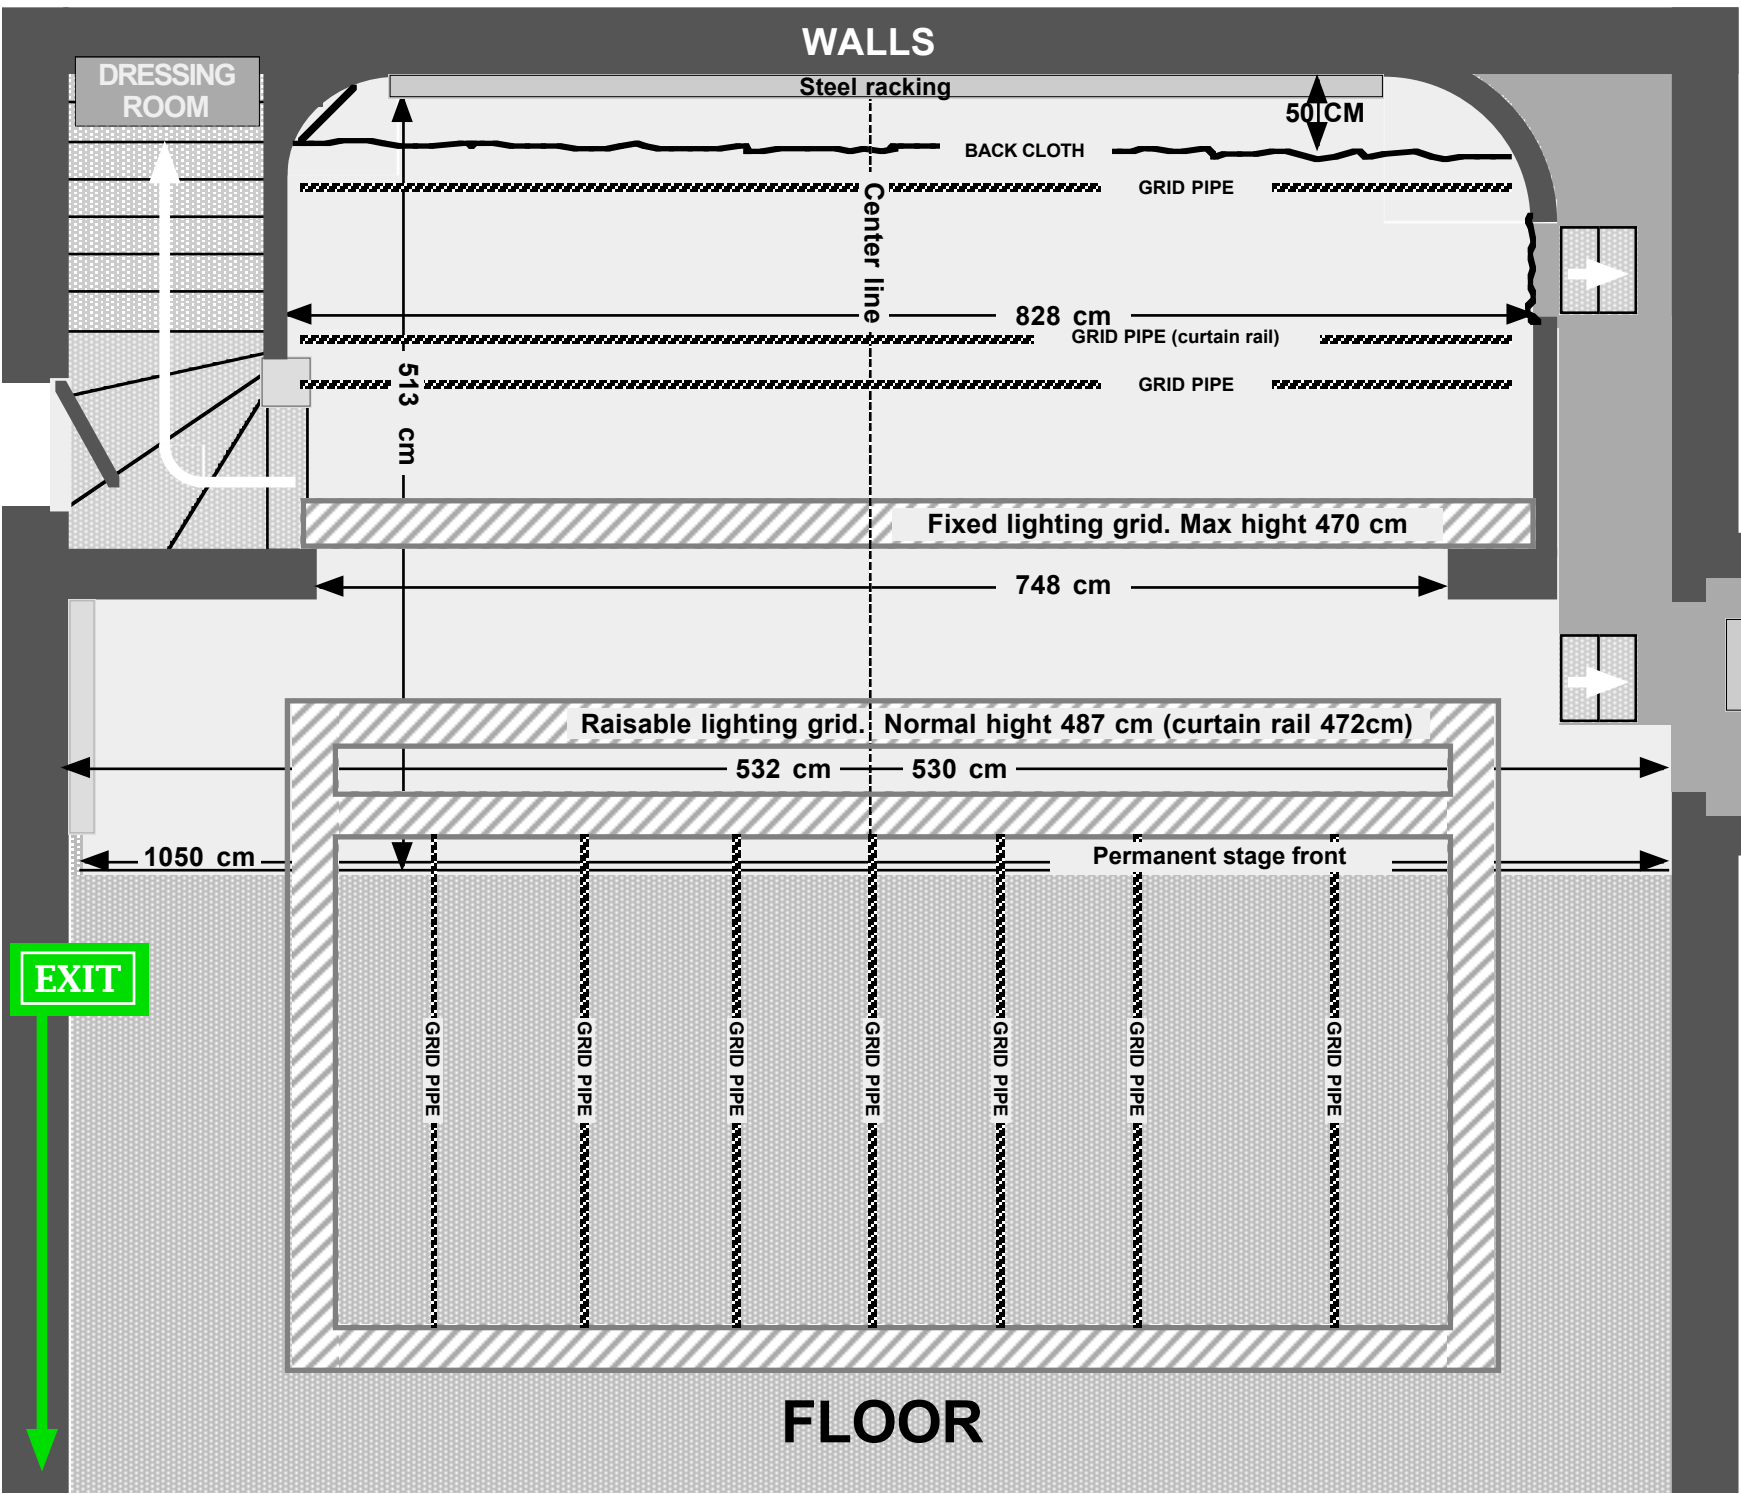

CHECK FOR
RIGHT
SCALE:
2 CM WIDE!

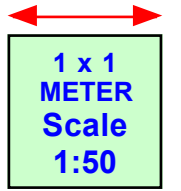

REVISION DATE:
2017-01-27