



STAGE PLAN  
including lighting grid  
1050 cm x 713 cm

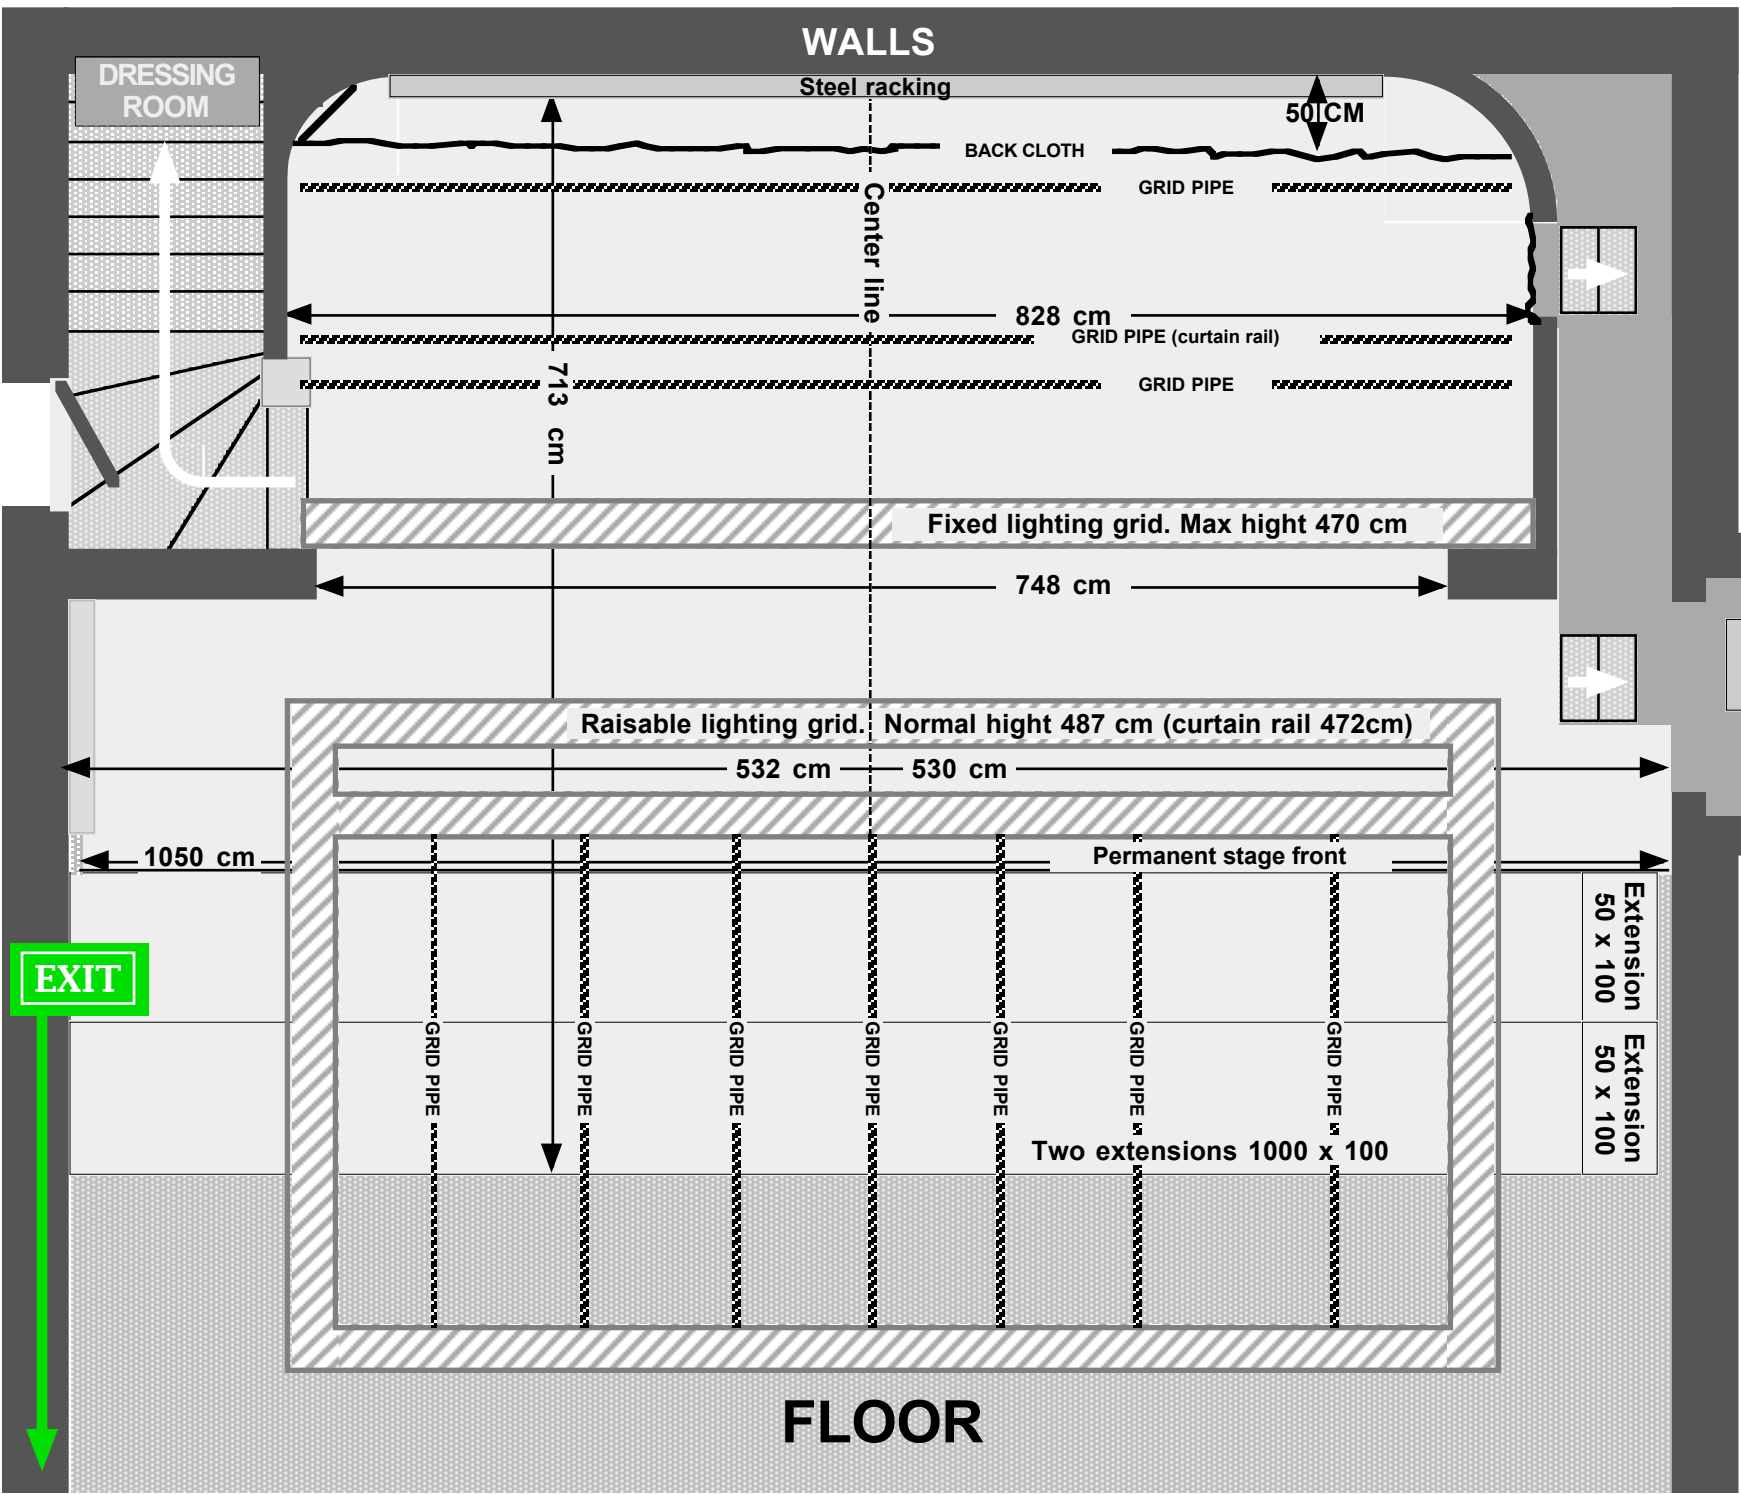

CHECK FOR  
RIGHT  
SCALE:  
2 CM WIDE!

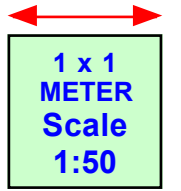

REVISION DATE:  
2017-01-27